


SECTION  
SC. 1:100

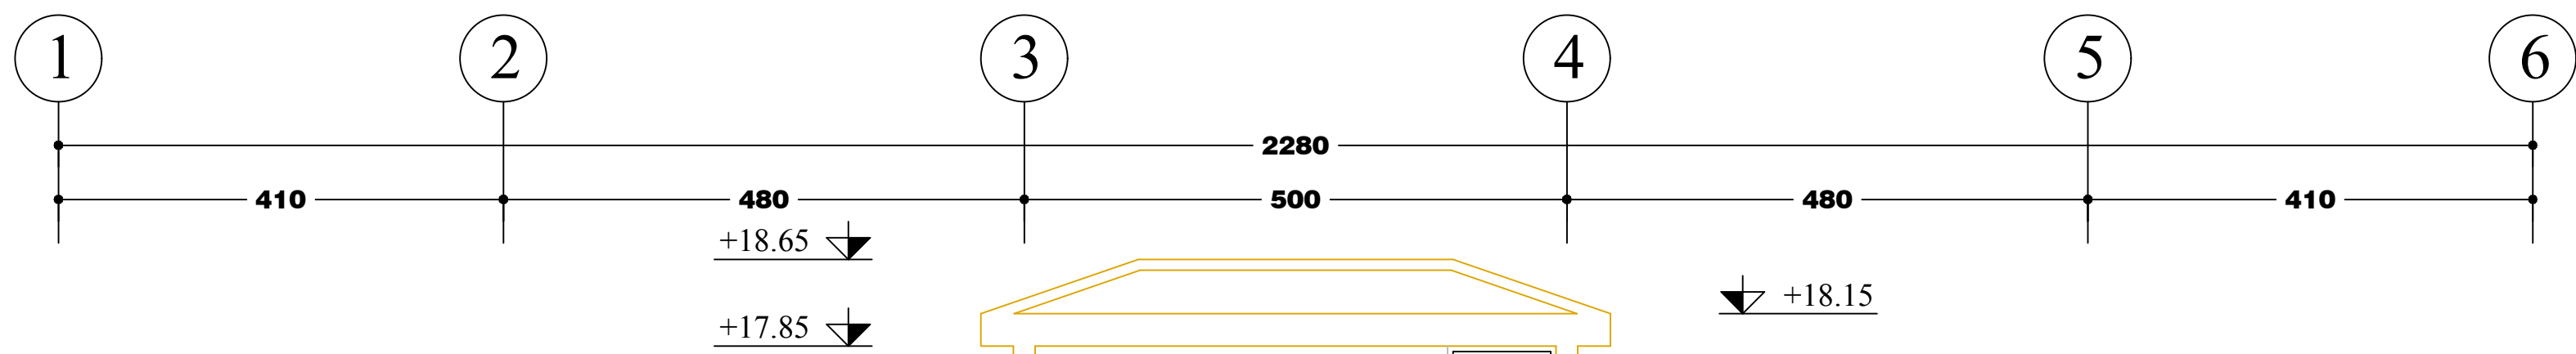

+16.55  
+15.75  
+15.35

+12.60  
+12.20

+9.45  
+9.05

+6.30  
+5.90

+3.15  
+2.75

±0.00  
-0.40

+16.55  
+15.75  
+15.35

+12.60  
+12.20

+9.45  
+9.05

+6.30  
+5.90

+3.15  
+2.75

±0.00  
-0.40

